


DOCK SEAL/SHELTER - D-150/650-15

APPROX WEIGHT: 164.81 lbs.
DOES NOT INCLUDE WEIGHT OF POWER OR PACKAGING!!!

ANY ADDITIONS, DELETIONS, OR OMISSIONS MUST BE CORRECTED ON THIS DRAWING AS THIS DRAWING WILL BE CONSIDERED ALL INCLUSIVE

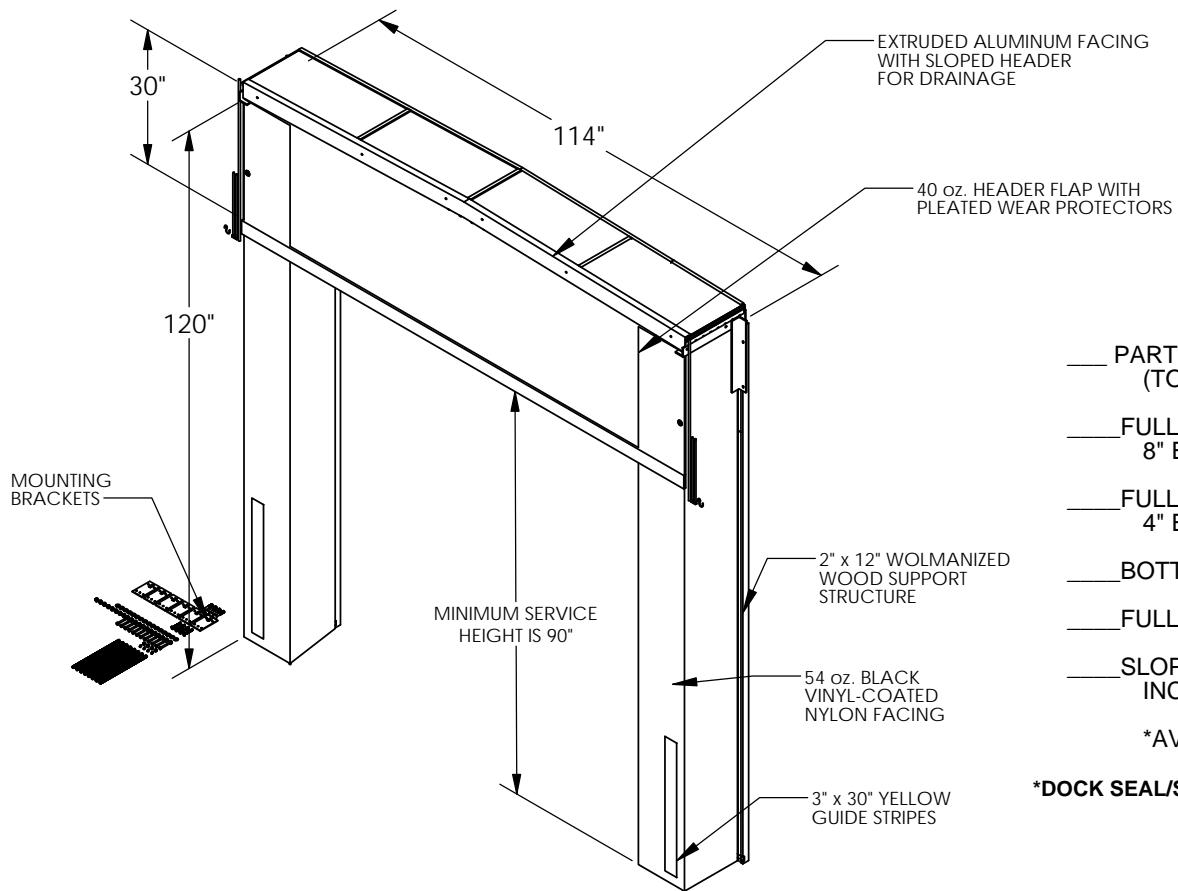


*OPTIONS:

- PARTIAL ARMOUR PLEATS (TOP THREE FEET ONLY)
- FULL HEIGHT ARMOUR PLEATS - 8" EXPOSURE WITH 12 1/2" PLEATS
- FULL HEIGHT ARMOUR PLEATS - 4" EXPOSURE WITH 12 1/2" PLEATS
- BOTTOM FOAM BUN/BUMPER PAD
- FULL HEIGHT GUIDE STRIPS
- SLOPED VERTICAL SIDES FOR INCLINED/DECLINED DOCK APPROACH

AVAILABLE AT ADDITIONAL COSTS

DOCK SEAL/SHELTER REPAIR KITS ARE AVAILABLE

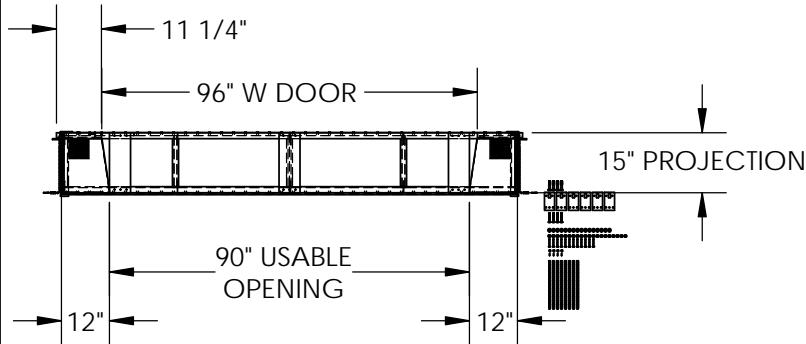

UNIT IS SPECIAL AND
NON RETURNABLE

FOR INTERNAL USE ONLY PROJECT SIGN OFF	
SALES	
ENG.	
FAB.	
POWER	

DIMENSION TOLERANCE $\pm 1/4"$

STANDARD FEATURES

MODEL NUMBER IS D-150/650-15
DOCK SEAL/SHELTER PROJECTION IS 15"
DOOR OPENING IS 8 FEET WIDE x 10 FEET HIGH
DOCK HEIGHT IS 48 INCHES
COVERING CONSTRUCTED OF SLOPED
WOLMANIZED WOOD WITH ALUMINUM TRIM
30" HIGH FLAP CONSTRUCTED OF 40 OZ BLACK
VINYL-COATED NYLON
SEAL SIDES ARE FILLED WITH HIGH DENSITY
POLYURIDHANE FOAM
2" x 12" WOLMANIZED LUMBER SUPPORTING
STRUCTURE

SPECIAL FEATURES

NONE

**ANY ADDITIONS, DELETIONS, OR OMISSIONS
MUST BE CORRECTED ON THIS DRAWING, AS
THIS WILL BE CONSIDERED ALL INCLUSIVE. **

APPROVAL	I, THE UNDERSIGNED, AGREE THAT THE PRODUCT AS REPRESENTED SATISFIES DESIGN AND DIMENSION REQUIREMENTS. I ALSO ACKNOWLEDGE MY DUTY TO CONFIRM PRODUCT AND INSTALLATION COMPLIANCE WITH ALL APPLICABLE FEDERAL, STATE AND LOCAL REGULATIONS AND STANDARDS.	
	ANY MODIFIED UNITS ARE NON-RETURNABLE	
[] As drawn [] As marked		
Signed: _____ Date: _____		
Printed Name: _____		
LEAD TIME WILL START UPON RECEIPT OF SIGNED APPROVAL DRAWING		

DISTRIBUTOR'S NAME:		P.O.# X
VESTIL MANUFACTURING		W.O.# X
DRAWN BY:	DATE: 5/5/2016	SALES: X
REFERENCE: X	SCALE: 1:35	FILE NAME:
QUOTED LEAD TIME: X	QUOTE # X	35-007-043