
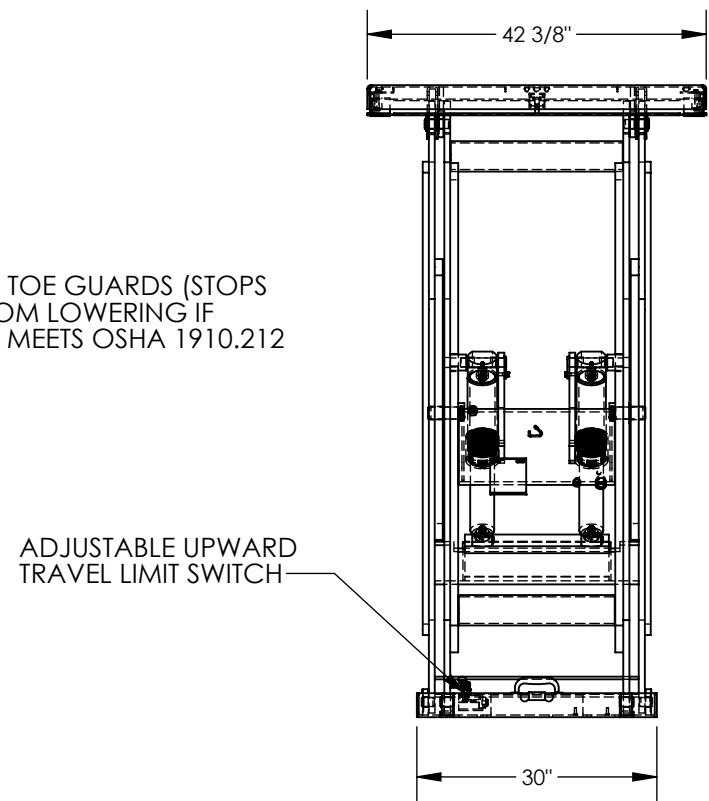


# ELECTRIC HYDRAULIC SCISSOR LIFT TABLE - EHLT-42102-2-79

APPROX WEIGHT: 1644.54 lbs.  
DOES NOT INCLUDE WEIGHT OF POWER OR PACKAGING!!!

\*\*\* ANY ADDITIONS, DELETIONS, OR OMISSIONS MUST BE CORRECTED ON THIS DRAWING AS THIS DRAWING WILL BE CONSIDERED ALL INCLUSIVE \*\*\*  
ALL GRAPHICS PROVIDED ARE FOR REFERENCE ONLY. IF CERTAIN DIMENSIONS ARE CRITICAL PLEASE VERIFY THOSE DIMENSIONS WITH YOUR SALESPERSON

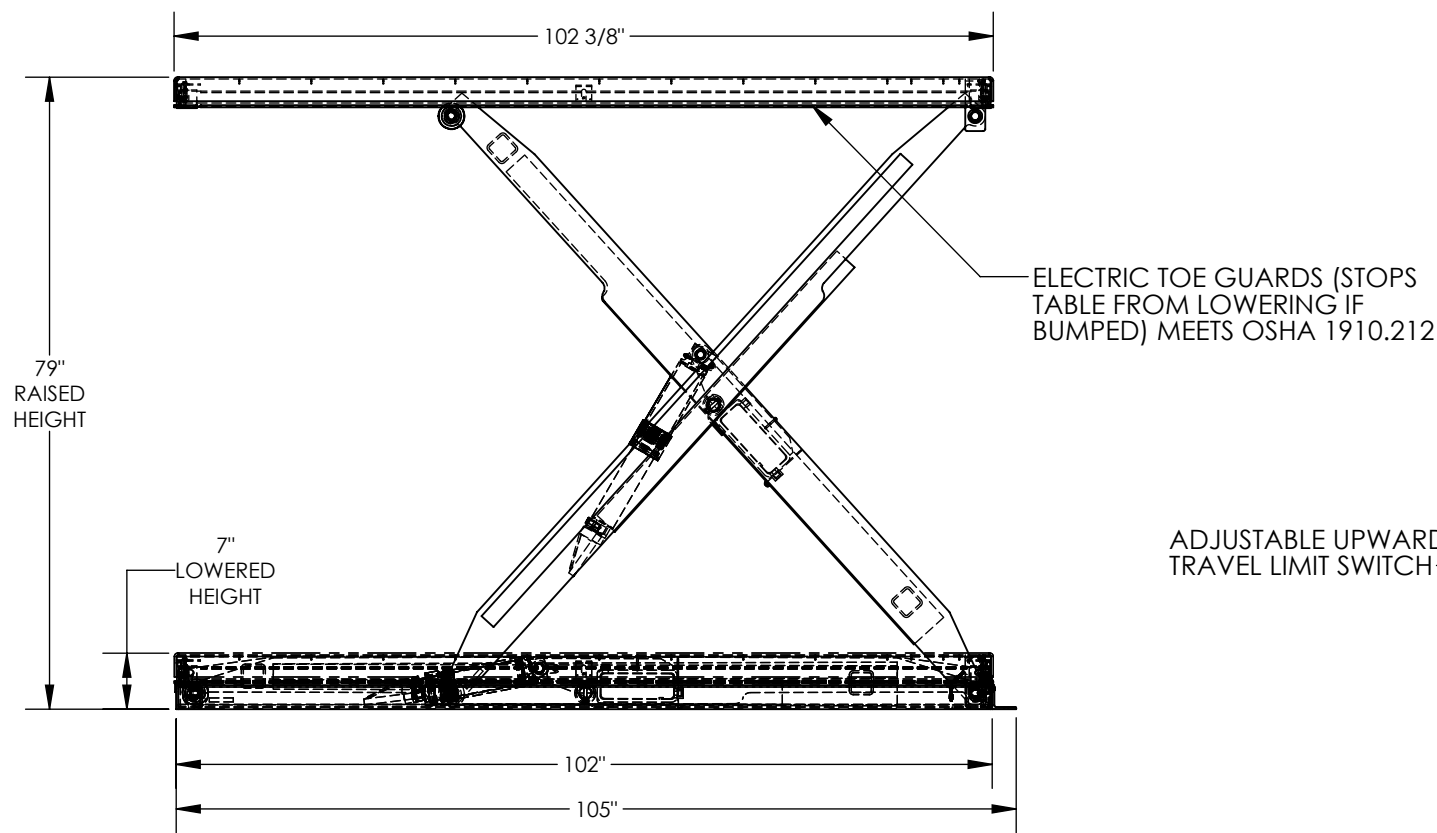

## STANDARD FEATURES

MODEL NUMBER IS EHLT-42102-2-79  
PLATFORM WIDTH IS 42 3/8"  
PLATFORM LENGTH IS 102 3/8"  
PLATFORM RAISED HEIGHT IS 79"  
PLATFORM LOWERED HEIGHT IS 7"  
TABLE CAPACITY (EVENLY DISTRIBUTED)  
LOAD IS 2,000 LBS  
STANDARD CONTROL IS 24 VOLT  
WEATHERTIGHT HAND PENDANT ON 8' CORD  
SAFETY MAINTENANCE PROPS, DISPLACEMENT  
STYLE CYLINDERS INSTALLED ROD DOWN  
EMERGENCY SAFETY STOP HYDRAULIC FUSES  
IN ALL CYLINDERS UNITS HAVE 2' TEST LEAD AND  
PIG TAIL  
DURABLE LIQUID PAINT BLUE FINISH

DECK TOLERANCE ± 1/2"  
TABLE HEIGHT TOLERANCE ± 1/2"  
DECK FLATNESS ± 1/4"

POWER	AC	<del>DC (12V)</del> AIR/OIL			
MOTOR VOLTAGE		115	208	230	460
DEDICATED CIRCUIT REQUIRED 60Hz					
MOTOR PHASE		<del>SINGLE</del>		THREE	
CONTROL		HAND		<del>FOOT</del>	

## SPECIAL FEATURES

NONE

APPROVAL

I, THE UNDERSIGNED, AGREE THAT THE PRODUCT AS REPRESENTED SATISFIES DESIGN AND DIMENSION REQUIREMENTS. I ALSO ACKNOWLEDGE MY DUTY TO CONFIRM PRODUCT AND INSTALLATION COMPLIANCE WITH ALL APPLICABLE FEDERAL, STATE AND LOCAL REGULATIONS AND STANDARDS.  
**UNITS REQUIRING APPROVAL DRAWINGS OR MODIFIED ARE NON-RETURNABLE**  
[ ] As drawn [ ] As marked  
Signed: \_\_\_\_\_ Date: \_\_\_\_\_  
Printed Name: \_\_\_\_\_  
LEAD TIME WILL START UPON RECEIPT OF SIGNED APPROVAL DRAWING

DISTRIBUTOR'S NAME:		P.O.#
VESTIL MANUFACTURING		X
DRAWN BY: BCN		W.O.#
DATE: 10/11/2017		X
REFERENCE: X	SCALE: 1:24	SALES: X
QUOTED LEAD TIME: X	QUOTE # X	FILE NAME:
		24-007-441-002