
# **ELECTRIC HYDRAULIC SCISSOR LIFT TABLE - EHLT-4872-3-43**

APPROX WEIGHT: 844.01 lbs. DOES NOT INCLUDE WEIGHT OF POWER OR PACKAGING!!!

\*\*\* ANY ADDITIONS, DELETIONS, OR OMISSIONS MUST BE CORRECTED ON THIS DRAWING AS THIS DRAWING WILL BE CONSIDERED ALL INCLUSIVE \*\*\* ALL GRAPHICS PROVIDED ARE FOR REFERENCE ONLY. IF CERTAIN DIMENSIONS ARE CRITICAL PLEASE VERIFY THOSE DIMENSIONS WITH YOUR SALESPERSON

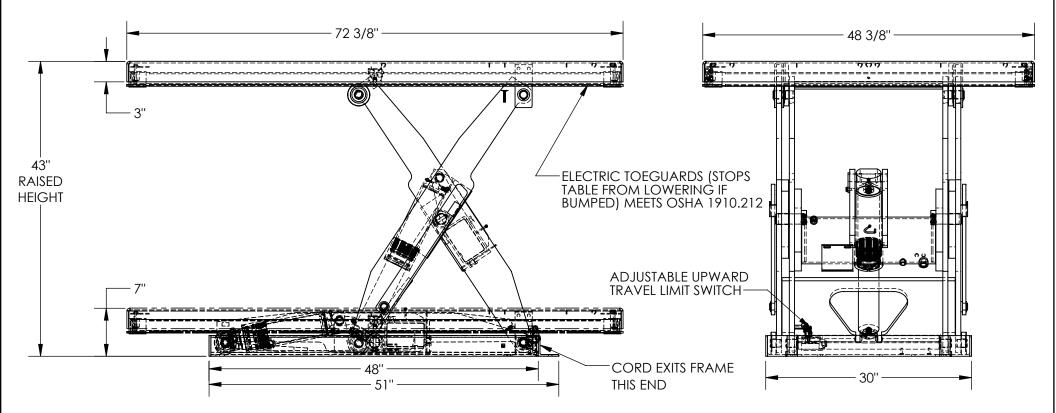

## STANDARD FEATURES

MODEL NUMBER IS EHLT-4872-3-43 PLATFORM WIDTH IS 48 3/8" PLATFORM LENGTH IS 72 3/8" **OVERALL LENGTH IS 72 3/8"** PLATFORM RAISED HEIGHT IS 43" PLATFORM LOWERED HEIGHT IS 7" TABLE CAPACITY (EVENLY DISTRIBUTED) LOAD IS 3,000 LBS INTERNAL POWER UNIT CONTROL IS HANDHELD, 2 BUTTON, NEMA 4 PENDANT WITH MINIMUM 8' USABLE COIL CORD SAFETY MAINTENANCE PROPS, DISPLACEMENT STYLE CYLINDERS INSTALLED ROD DOWN EMERGENCY SAFETY STOP HYDRAULIC FUSES IN ALL CYLINDER UNITS HAVE 2' TEST LEAD AND PIG TAIL **DURABLE LIQUID PAINT BLUE FINISH** 

### SPECIAL FEATURES

NONE

### PLEASE CIRCLE SPECIFICATIONS: P

-		• v • <b></b> _			<u> </u>		<b>"</b> I — I
	POWER	AC	- DC	<del>) (12\</del>	<del>() Al</del> l	<del>VOIL</del>	R
	MOTOR V	OLTAGE	115	208	230	460	V
	DEDICATED CIRCUIT REQUIRED 60Hz						
	MOTOR P	HASE	SINGL	<del>E </del> ⊺⊦		EE	
	CONTR	OL	HAND		FOOT		

DECK TOLERANCE ± 1/2" TABLE HEIGHT TOLERANCE ± 1/2" DECK FLATNESS ± 1/4"

#### DIMENSION TOLERANCE ± 1/4" I, THE UNDERSIGNED, AGREE THAT THE PRODUCT AS REPRESENTED SATISFIES DESIGN AND DIMENSION REQUIREMENTS. I ALSO ACKNOWLEDGE MY DUTY TO CONFIRM PRODUCT AND INSTALLATION COMPLIANCE WITH ALL APPLICABLE FEDERAL, STATE

#### AND LOCAL REGULATIONS AND STANDARDS UNITS REQUIRING APPROVAL DRAWINGS OR MODIFIED ARE NON-RETURNABLE [ ] As drawn [ ] As marked

Signed:

Printed Name:

Р

	LEAD TIME WILL START UP	PON RECEIPT	T OF SIGNED .	<u>APPROVAL DRAWIN</u>
	DISTRIBUTOR'S NAME:			P.O.# X
	VESTIL MANUFAC	W.O.# X		
	DRAWN BY: BCN	DATE: 8/30	/2017	SALES: X
7	reference: X	S	CALE: 1:14	
	QUOTED LEAD TIME: Y	QUOTE #		24-007-051-004