
## **ELECTRIC HYDRAULIC SCISSOR LIFT TABLE - EHLT-4872-4-43**

APPROX WEIGHT: 871.94 lbs. DOES NOT INCLUDE WEIGHT OF POWER OR PACKAGING!!!

\*\*\* ANY ADDITIONS, DELETIONS, OR OMISSIONS MUST BE CORRECTED ON THIS DRAWING AS THIS DRAWING WILL BE CONSIDERED ALL INCLUSIVE \*\*\*
ALL GRAPHICS PROVIDED ARE FOR REFERENCE ONLY. IF CERTAIN DIMENSIONS ARE CRITICAL PLEASE VERIFY THOSE DIMENSIONS WITH YOUR SALESPERSON

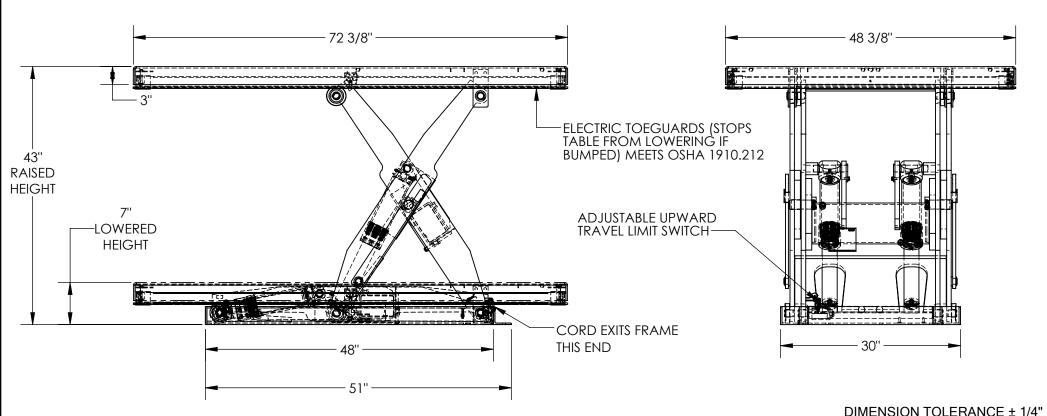

### STANDARD FEATURES

MODEL NUMBER IS EHLT-4872-4-43 PLATFORM WIDTH IS 48 3/8" PLATFORM LENGTH IS 72 3/8" **OVERALL LENGTH IS 72 3/8"** PLATFORM RAISED HEIGHT IS 43" PLATFORM LOWERED HEIGHT IS 7" TABLE CAPACITY (EVENLY DISTRIBUTED) LOAD IS 4,000 LBS INTERNAL POWER UNIT CONTROL IS HANDHELD, 2 BUTTON, NEMA 4 PENDANT WITH MINIMUM 8' USABLE COIL CORD SAFETY MAINTENANCE PROPS, DISPLACEMENT STYLE CYLINDERS INSTALLED ROD DOWN **EMERGENCY SAFETY STOP HYDRAULIC FUSES** IN ALL CYLINDER UNITS HAVE 2' TEST LEAD AND PIG TAIL **DURABLE LIQUID PAINT BLUE FINISH** 

### SPECIAL FEATURES

NONE

#### PLEASE CIRCLE SPECIFICATIONS: P

Р

LLAUL	UIINOLL	- O1 L		$\cup \cap \cap$	0110.		
POWER	AC	- DC	<del>) (12∀</del>	<del>')                                    </del>	<del>R/OIL</del>		
MOTOR V	OLTAGE	115	208	230	460		
DEDICATED CIRCUIT REQUIRED 60Hz							
MOTOR P	HASE	SINGLE		THREE			
CONTR	OL.	HANE	) —	FOC	<del>)</del>		

DECK TOLERANCE ± 1/2"

TABLE HEIGHT TOLERANCE ± 1/2"

DECK FLATNESS ± 1/4"

I, THE UNDERSIGNED, AGREE THAT THE PRODUCT AS REPRESENTED SATISFIES DESIGN AND DIMENSION REQUIREMENTS. I ALSO ACKNOWLEDGE MY DUTY TO CONFIRM PRODUCT AND INSTALLATION COMPLIANCE WITH ALL APPLICABLE FEDERAL, STATE AND LOCAL REGULATIONS AND STANDARDS.

# AND LOCAL REGULATIONS AND STANDARDS. UNITS REQUIRING APPROVAL DRAWINGS OR MODIFIED ARE NON-RETURNABLE

[ ] As drawn [ ] As marked

Signed:\_\_\_\_\_Date:\_\_\_

Printed Name:

I FAD TIME WILL START LIPON RECEIPT OF SIGNED AR

Ł	LEAD TIME WILL START O	PUN RECEI	PT OF SIGNED	APPROVAL DRAWING
	ISTRIBUTOR'S NAME:	_		P.O.# X
	VESTIL MANUFAC	W.O.# X		
	rawn by: BCN	DATE: 08,	/29/201/	SALES: X
RI	eference: X		SCALE: 1:16	FILE NAME:
Q	UOTED LEAD TIME: V	QUOTE #	+	24-007-111-004