


# LOW PROFILE SCISSOR TABLE - EHLTX-3653-1-39



APPROX WEIGHT: 703.75 lbs.  
DOES NOT INCLUDE WEIGHT OF POWER OR PACKAGING!!!

\*\*\* ANY ADDITIONS, DELETIONS, OR OMISSIONS MUST BE CORRECTED ON THIS DRAWING AS THIS DRAWING WILL BE CONSIDERED ALL INCLUSIVE \*\*\*

ALL GRAPHICS PROVIDED ARE FOR REFERENCE ONLY. IF CERTAIN DIMENSIONS ARE CRITICAL PLEASE VERIFY THOSE DIMENSIONS WITH YOUR SALESPERSON

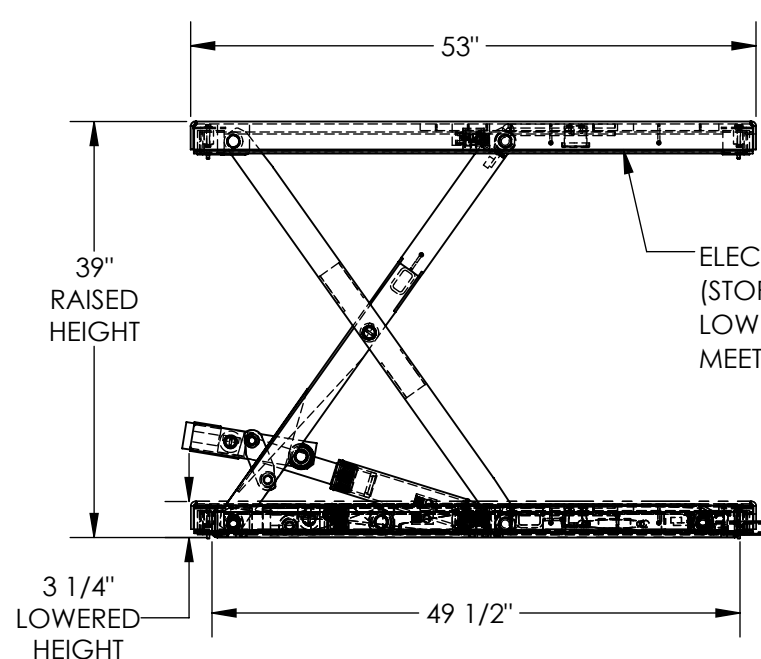

ELECTRIC TOEGUARDS  
(STOPS TABLE FROM  
LOWERING IF BUMPED)  
MEETS OSHA 19.10.212.

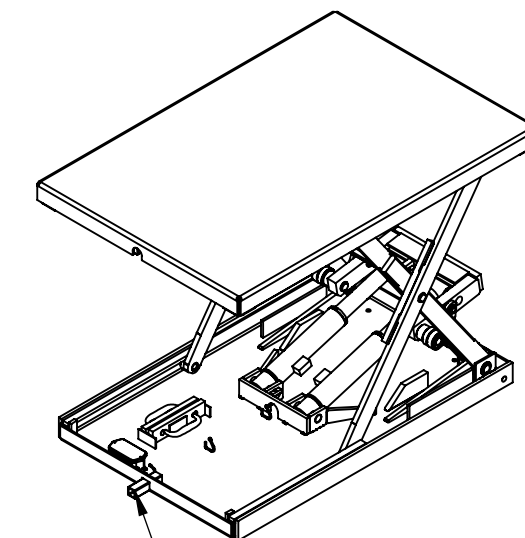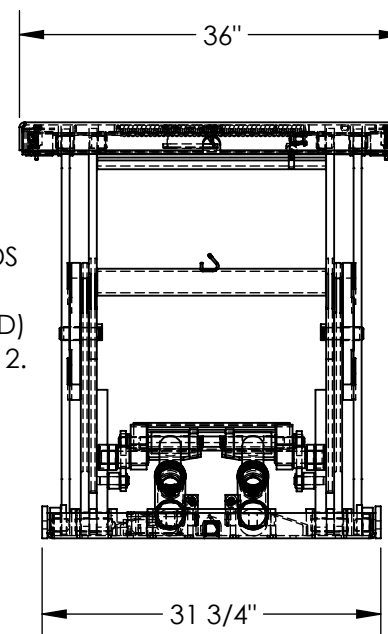

HOSE & CORD EXIT  
FRAME THIS END

REMOTE POWER UNIT  
32 1/2" x 12" x 12 1/2" (L x W x H)  
WITH 8' HOSE & CABLE



DIMENSION TOLERANCE  $\pm 1/4"$

## NOTE:

\* MOST DECK ADDITIONS DERATE  
THE TABLE BY AT LEAST 250 LBS

## PLEASE CIRCLE SPECIFICATIONS:

POWER	AC	<del>DC (12V)</del>	<del>AIR/OIL</del>
MOTOR VOLTAGE	<del>115</del>	<del>208</del>	<del>230</del> 460
DEDICATED CIRCUIT REQUIRED 60Hz			
MOTOR PHASE	<del>SINGLE</del>	THREE	
CONTROL	HAND	<del>FOOT</del>	

DECK TOLERANCE  $\pm 1/2"$   
TABLE HEIGHT TOLERANCE  $\pm 1/2"$   
DECK FLATNESS  $\pm 1/4"$

## STANDARD FEATURES

MODEL NUMBER IS EHLTX-3653-1-39  
PLATFORM WIDTH IS 36"  
PLATFORM LENGTH IS 53"  
BASE WIDTH IS 31 3/4"  
BASE LENGTH (WITHOUT ELECTRIC CORD TUBE) IS 49 1/2"  
UNIT LENGTH = PLATFORM LENGTH + 3/8"  
PLATFORM RAISED HEIGHT IS 39"  
PLATFORM LOWERED HEIGHT IS 3 1/4"  
MAX CAPACITY IS 1,000 LBS  
CONTROL IS HANDHELD, 2 BUTTON, NEMA 4  
PENDANT WITH MINIMUM 8' USABLE COIL CORD  
DURABLE LIQUID PAINT BLUE FINISH  
EXTERNAL POWER UNIT

## SPECIAL FEATURES

NONE

APPROVAL

I, THE UNDERSIGNED, AGREE THAT THE PRODUCT AS  
REPRESENTED SATISFIES DESIGN AND DIMENSION  
REQUIREMENTS. I ALSO ACKNOWLEDGE MY DUTY TO  
CONFIRM PRODUCT AND INSTALLATION  
COMPLIANCE WITH ALL APPLICABLE FEDERAL, STATE  
AND LOCAL REGULATIONS AND STANDARDS.  
**UNITS REQUIRING APPROVAL DRAWINGS OR  
MODIFIED ARE NON-RETURNABLE**  
[ ] As drawn [ ] As marked

Signed: \_\_\_\_\_ Date: \_\_\_\_\_

Printed Name: \_\_\_\_\_

LEAD TIME WILL START UPON RECEIPT OF SIGNED APPROVAL DRAWING

DISTRIBUTOR'S NAME:		P.O.#
VESTIL MANUFACTURING		X
DRAWN BY: BCN		W.O.#
DATE: 10/25/2016		X
REFERENCE: X	SCALE: 1:18	SALES: X
QUOTED LEAD TIME: X	QUOTE #	FILE NAME:
	X	27-007-101-002