
# LOW PROFILE SCISSOR TABLE - EHLTX-4560-3.5-39 APPROX WEIGHT: 776.38 lbs. DOES NOT INCLUDE WEIGHT OF POWER OR PACE \*\*\* ANY ADDITIONS, DELETIONS, OR OMISSIONS MUST BE CORRECTED ON THIS DRAWING AS THIS DRAWING WILL BE CONSIDERED ALL INCLUSIVE \*\*\*

APPROX WEIGHT: 776.38 lbs. DOES NOT INCLUDE WEIGHT OF POWER OR PACKAGING!!!

ALL GRAPHICS PROVIDED ARE FOR REFERENCE ONLY. IF CERTAIN DIMENSIONS ARE CRITICAL PLEASE VERIFY THOSE DIMENSIONS WITH YOUR SALESPERSON

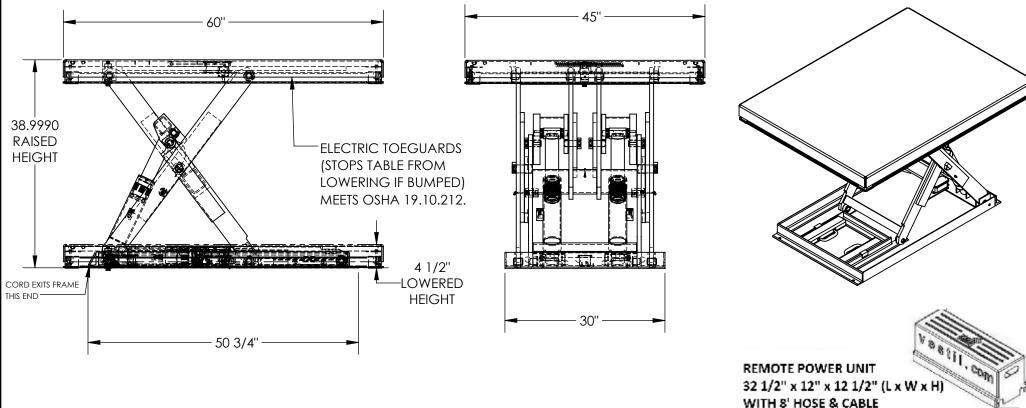

#### PLEASE CIRCLE SPECIFICATIONS:

IOIE:
MOST DECK ADDITIONS DERATE
THE TABLE BY AT LEAST 250 LBS

#### STANDARD FEATURES

MODEL NUMBER IS EHLTX-4560-3.5-39 PLATFORM WIDTH IS 45" PLATFORM LENGTH IS 60" BASE WIDTH IS 30" BASE LENGTH IS 50 3/4" PLATFORM RAISED HEIGHT IS 39" PLATFORM LOWERED HEIGHT IS 4 1/2" MAX CAPACITY IS 3,500 LBS EXTERNAL POWER UNIT CONTROL IS HANDHELD, 2 BUTTON, NEMA 4 PENDANT WITH MINIMUM 8' USABLE COIL CORD DURABLE LIQUID PAINT BLUE FINISH

LLAJL	CINC	LL ,	JFL	.CII	70	<i>,</i> ~ <i>, , ,</i>	CIVO
POWER	AC		-DC	(1:	<del>2V)</del>	Alf	R <del>/OIL</del>
MOTOR V	OLTA	GE -	<del>H5</del>	208	3	230	460
DEDICATED CIRCUIT REQUIRED 60Hz							
MOTOR P	HASE	SH	NGL	E-		THR	EE
CONTR	OL	HAND		FOOT			

DECK TOLERANCE± 1/2" TABLE HEIGHT TOLERANCE ± 1/2" DECK FLATNESS ± 1/4"

Ρ

Ρ

R

0

### **DIMENSION TOLERANCE ± 1/4"**

I, THE UNDERSIGNED, AGREE THAT THE PRODUCT AS
REPRESENTED SATISFIES DESIGN AND DIMENSION
REQUIREMENTS. I ALSO ACKNOWLEDGE MY DUTY TO
CONFIRM PRODUCT AND INSTALLATION
COMPLIANCE WITH ALL APPLICABLE FEDERAL, STATE
AND LOCAL REGULATIONS AND STANDARDS.
UNITS REQUIRING APPROVAL DRAWINGS OR
MODIFIED ARE NON-RETURNABLE
[ ] As drawn

	[ ]/ to arawii	[ ]/termantea	
Signed:		Date:	
Printed Na	me:		

LEAD TIME WILL START UPON RECE	EIPT OF SIGNED APPROVAL DRAWIN
TRIBUTOR'S NAME:	P.O.#

LEND THAT WILL OTHER OF	CIVILOLII I	OI CICIVED I	II I I I COVIL DIO IVIII
DISTRIBUTOR'S NAME:		F	P.O.# X
VESTIL MANUFAC	W.O.# X		
drawn by: BCN	DATE: 12/5	/2016	SALES: X
REFERENCE: X	Sc	CALE: 1:18	FILE NAME:
OLIOTED LEAD TIME:	OLIOTE #		27_007_161_002

## SPECIAL FEATURES

NONE