
# LOW PROFILE SCISSOR TABLE - EHLTX-4853-1-39

APPROX WEIGHT: 825.29 lbs. DOES NOT INCLUDE WEIGHT OF POWER OR PACKAGING!!!

\*\*\* ANY ADDITIONS, DELETIONS, OR OMISSIONS MUST BE CORRECTED ON THIS DRAWING AS THIS DRAWING WILL BE CONSIDERED ALL INCLUSIVE \*\*\* ALL GRAPHICS PROVIDED ARE FOR REFERENCE ONLY. IF CERTAIN DIMENSIONS ARE CRITICAL PLEASE VERIFY THOSE DIMENSIONS WITH YOUR SALESPERSON

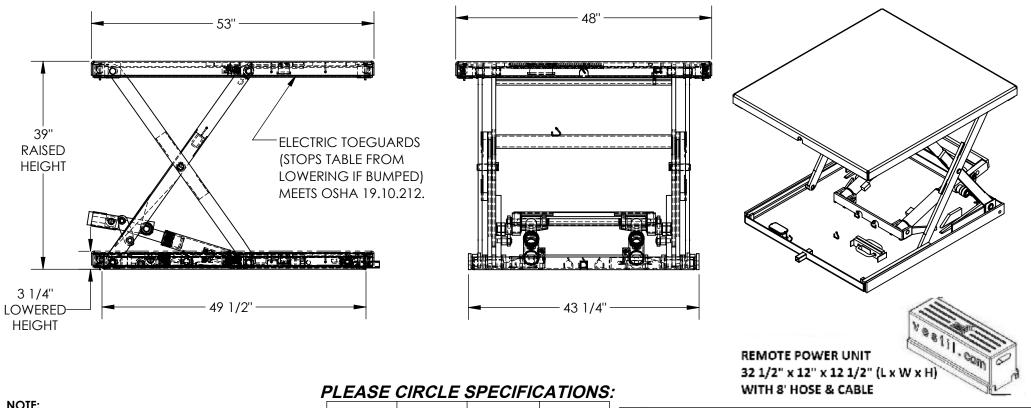

#### NOTE: MOST DECK ADDITIONS DERATE THE TABLE BY AT LEAST 250 LBS

### STANDARD FEATURES

MODEL NUMBER IS EHLTX-4853-1-39 PLATFORM WIDTH IS 48" PLATFORM LENGTH IS 53" BASE WIDTH IS 43 1/4"

BASE LENGTH (WITHOUT ELECTRIC CORD TUBE) IS 49 1/2" UNIT LENGTH = PLATFORM LENGTH + 3/8"

PLATFORM RAISED HEIGHT IS 39"

PLATFORM LOWERED HEIGHT IS 3 1/4"

MAX CAPACITY IS 1.000 LBS

HAND CONTROL RAIN TIGHT ON 8' CORD DURABLE LIQUID PAINT BLUE FINISH

## SPECIAL FEATURES

NONE

**DIMENSION TOLERANCE ± 1/4"** 

PLEASE CIRCLE SPECIFICATIONS:										
	POWER	AC		DC (12		<del>(V</del>	/) AIR/O		ſ	
	MOTOR V	OLTA	GE -	115	208	-	230	460		
	DEDICATED CIRCUIT REQUIRED 60Hz									
	MOTOR PHASE SI			NGLE			THREE			
	CONTR	:OL	F	IANE	) -		FOC	<del>TC</del>		

DECK TOLERANCE± 1/2" TABLE HEIGHT TOLERANCE ± 1/2" DECK FLATNESS ± 1/4"

#### I, THE UNDERSIGNED, AGREE THAT THE PRODUCT AS REPRESENTED SATISFIES DESIGN AND DIMENSION REQUIREMENTS. I ALSO ACKNOWLEDGE MY DUTY TO CONFIRM PRODUCT AND INSTALLATION Ρ COMPLIANCE WITH ALL APPLICABLE FEDERAL, STATE AND LOCAL REGULATIONS AND STANDARDS. R UNITS REQUIRING APPROVAL DRAWINGS OR 0

MODIFIED ARE NON-RETURNABLE [ ] As drawn [ ] As marked

Signed: Date:

Printed Name:		
LEAD TIME WILL START UP	ON RECEIPT OF SIGNED	APPROVAL DRAWIN
DISTRIBUTOR'S NAME:		P.O.# X
VESTIL MANUFAC	W.O.# X	
drawn by: BCN	10/25/2016	SALES: X
REFERENCE: X	SCALE: 1:18	FILE NAME:
QUOTED LEAD TIME: X	QUOTE #	27-007-111-002