
# EFFICIENCY MASTER TILT TABLE - EM1-500-4250-6 \*\*\* ANY ADDITIONS, DELETIONS, OR OMISSIONS MUST BE CORRECTED ON THIS DRAWING AS THIS DRAWING WILL BE CONSIDERED ALL INCLUSIVE \*\*\*

APPROX WEIGHT: 794.24 lbs. DOES NOT INCLUDE WEIGHT OF POWER OR PACKAGING!!!

ALL GRAPHICS PROVIDED ARE FOR REFERENCE ONLY. IF CERTAIN DIMENSIONS ARE CRITICAL PLEASE VERIFY THOSE DIMENSIONS WITH YOUR SALESPERSON

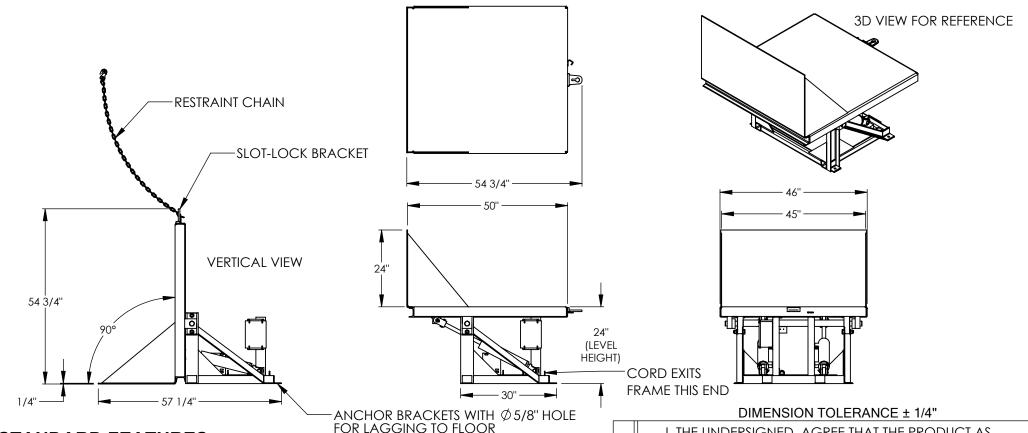

### STANDARD FEATURES

MODEL NUMBER IS EM1-500-4250-6 MAX CAPACITY IS 6,000 LBS (EVENLY DISTRIBUTED LOAD) **OVERALL WIDTH IS 46" DECK LENGTH IS 50" OVERALL LENGTH IS 57 1/4" DECK LEVEL HEIGHT IS 24" OVERALL HEIGHT IS 54 3/4"** MAX TILT ANGLE IS 90° SAFETY SLOT-LOCK RESTRAINT CHAIN BRACKET ALL STEEL CONSTRUCTION DURABLE LIQUID PAINT BLUE FINISH WARNING: CHECK STATE AND LOCAL CODES CONTROL IS HANDHELD, 2 BUTTON, NEMA 4 PENDANT WITH MINIMUM 8' USABLE COIL CORD INTERNAL POWER UNIT

#### PLEASE CIRCLE SPECIFICATIONS:

TEACE ONCE OF ECH TOATTONS.									
	POWER	AC		*DC			AIR/OIL		
	MOTOR V	OLTAGE		15 2	08	-2	<del>30 4</del>	60	
	DEDICATED CIRCUIT REQUIRED								
	MOTOR PHASE		SINGLE			THREE			
	CONTR	CONTROL		HAND			<del>*FOOT</del>		
	~ ALL BATTERY CHARGERS ARE 115V AC ~								
*	BATTERY CHE	RG.	RE	MOTE		40	I-BO	ARD	
*	CHRG. INDIC	ATOR		YES			NO		
* AVAILABLE AT ADDITIONAL COST									

Ρ

Ρ

R

0

## SPECIAL FEATURES

NONE

I, THE UNDERSIGNED, AGREE THAT THE PRODUCT AS REPRESENTED SATISFIES DESIGN AND DIMENSION REQUIREMENTS. I ALSO ACKNOWLEDGE MY DUTY TO CONFIRM PRODUCT AND INSTALLATION COMPLIANCE WITH ALL APPLICABLE FEDERAL, STATE AND LOCAL REGULATIONS AND STANDARDS

#### UNITS REQUIRING APPROVAL DRAWINGS OR MODIFIED ARE NON-RETURNABLE [ ] As drawn [ ] As marked

Signed:	Date:
Printed Name:	

LEAD TIME WILL START UP	PON RECEIPT OF SIGNED	<u>APPROVAL DRAWII</u>
DISTRIBUTOR'S NAME:	P.O.# X	
VESTIL MANUFAC	W.O.# X	
DRAWN BY: MTS	11/1//2013	SALES: X
reference: X	SCALE: 1:30	FILE NAME:
OLIOTED LEAD TIME:	OUOTE #	03_007_076