
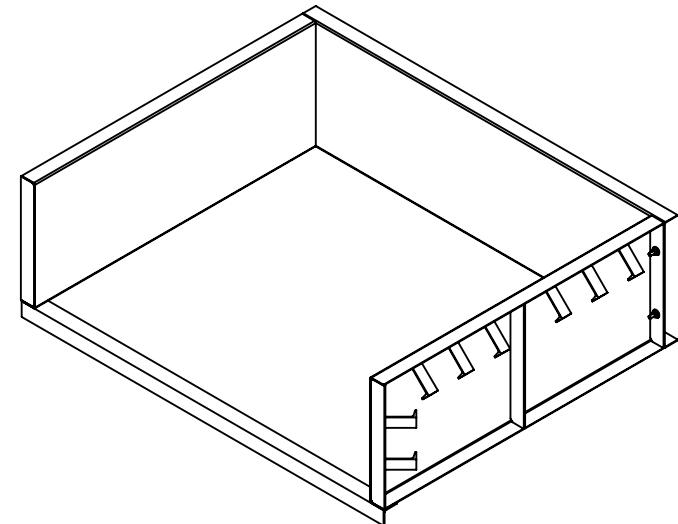
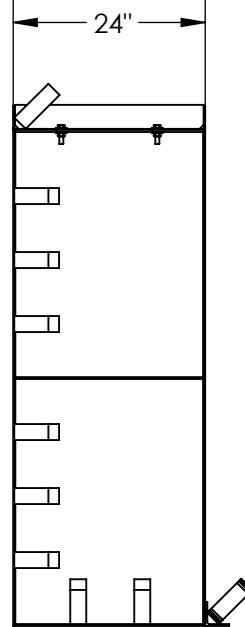


# STEEL SHELL FOR POUR IN PLACE INSTALLATION - SS/66

APPROX WEIGHT: 335.72 lbs.  
DOES NOT INCLUDE WEIGHT OF POWER OR PACKAGING!!!

\*\*\* ANY ADDITIONS, DELETIONS, OR OMISSIONS MUST BE CORRECTED ON THIS DRAWING AS THIS DRAWING WILL BE CONSIDERED ALL INCLUSIVE \*\*\*  
ALL GRAPHICS PROVIDED ARE FOR REFERENCE ONLY. IF CERTAIN DIMENSIONS ARE CRITICAL PLEASE VERIFY THOSE DIMENSIONS WITH YOUR SALESPERSON

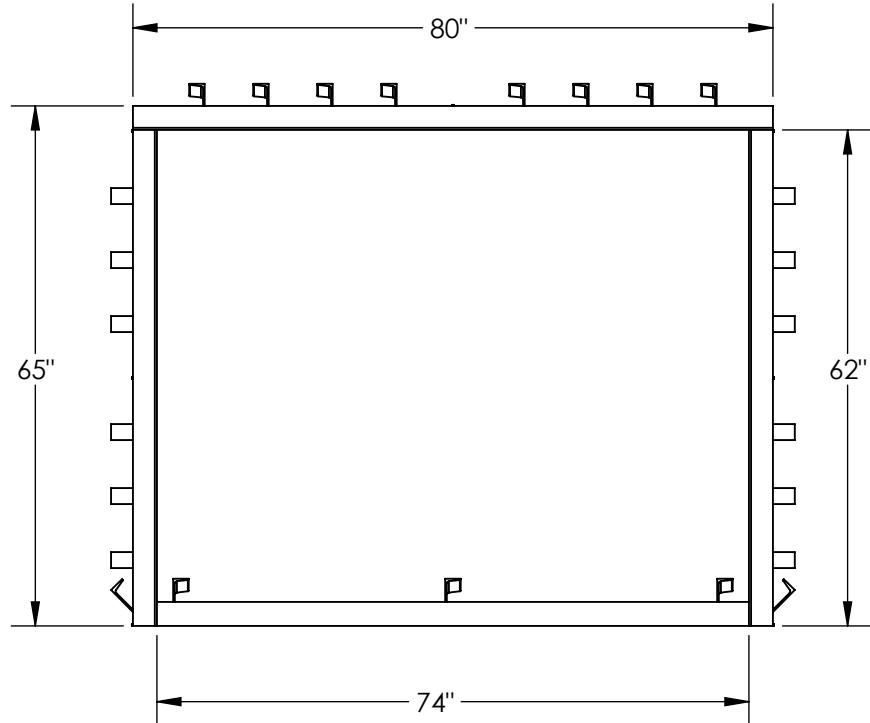

3D VIEW  
SCALE 1:30

FOR INTERNAL USE ONLY PROJECT SIGN OFF	
SALES	
ENG.	
FAB.	
POWER	

DIMENSION TOLERANCE  $\pm 1/4"$

APPROVAL	I, THE UNDERSIGNED, AGREE THAT THE PRODUCT AS REPRESENTED SATISFIES DESIGN AND DIMENSION REQUIREMENTS. I ALSO ACKNOWLEDGE MY DUTY TO CONFIRM PRODUCT AND INSTALLATION COMPLIANCE WITH ALL APPLICABLE FEDERAL, STATE AND LOCAL REGULATIONS AND STANDARDS.	
	<b>ANY MODIFIED UNITS ARE NON-RETURNABLE</b> [ ] As drawn      [ ] As marked	
Signed:	Date:	
Printed Name: _____		
LEAD TIME WILL START UPON RECEIPT OF SIGNED APPROVAL DRAWING		

DISTRIBUTOR'S NAME:		P.O.# X
VESTIL MANUFACTURING		W.O.# X
DRAWN BY:	SJA	DATE: 10/30/2014
REFERENCE:	X	SCALE: 1:24
QUOTED LEAD TIME:	X	QUOTE # X
FILE NAME: 07-007-073		

## STANDARD FEATURES

MODEL NUMBER IS SS/66  
OVERALL WIDTH IS 80"  
USABLE WIDTH IS 74"  
OVERALL LENGTH IS 65"  
USABLE LENGTH IS 62"  
OVERALL HEIGHT IS 24"  
INNER & UPPER FACES FEATURE  
DURABLE LIQUID PAINT BROWN FINISH

**\*\*NOTE: THIS POUR IN PLACE  
STEEL SHELL IS TO BE INSTALLED  
CONCURRENTLY WITH THE POURING  
OF THE CONCRETE FOR THE PIT\*\***

NOTE: UNIT SHIPS UNASSEMBLED.  
ASSEMBLY TO BE COMPLETED BY THE INSTALLER

## SPECIAL FEATURES

NONE